


24" OVERHANG ON EAVES
 12" OVERHANG ON GABLES
 6/12 ROOF PITCH
 7" HEELS

TOP VIEW
 1/16" SCALE


BACK VIEW
 1/4" SCALE



LEFT VIEW
 1/4" SCALE

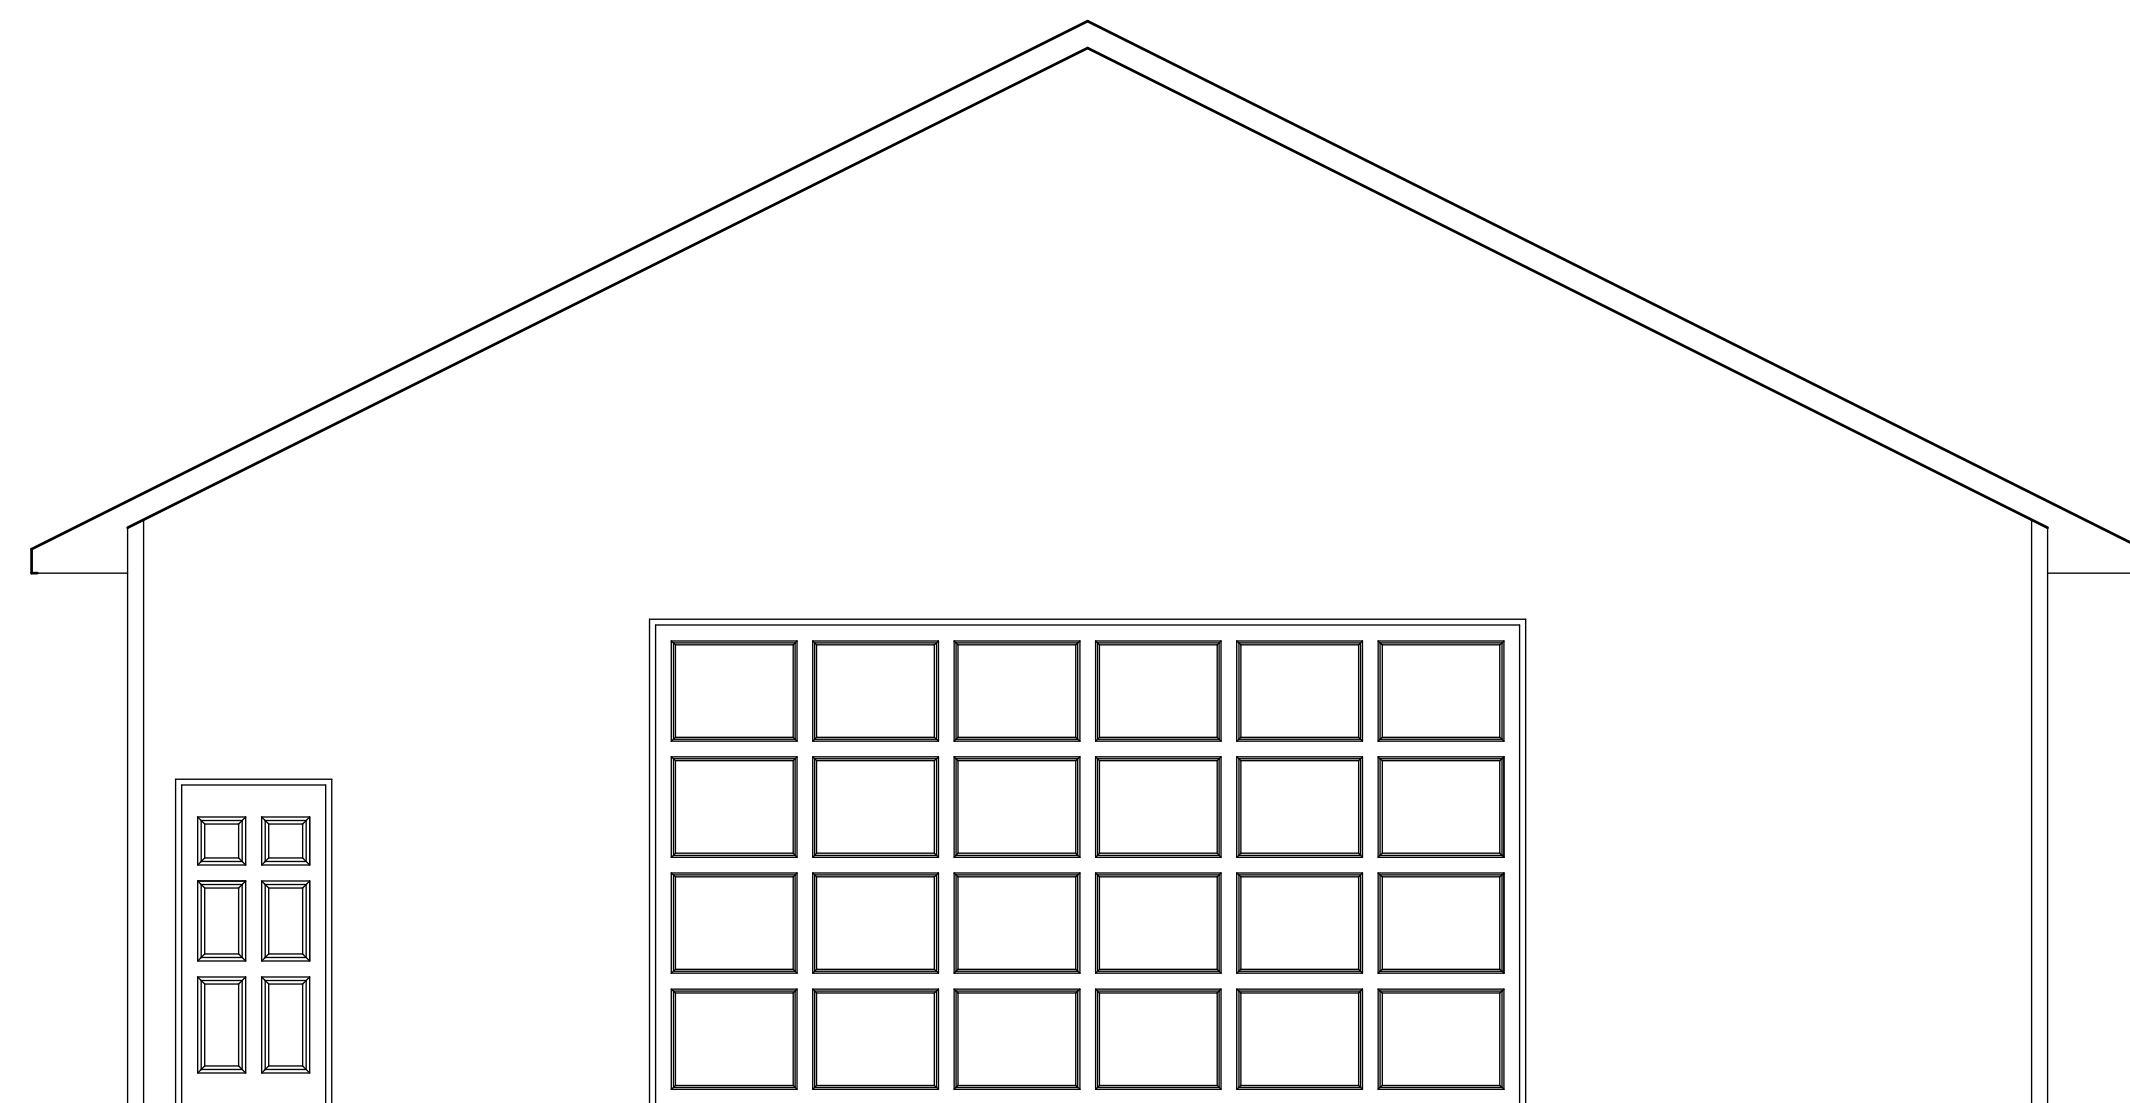

FRONT VIEW
 1/4" SCALE

 

RIGHT VIEW
 1/8" SCALE

General Notes

PRELIMINARY
 FOR BIDDING PURPOSES ONLY-
 NOT FOR CONSTRUCTION

FINAL
 VERIFY PLAN DATE WITH ALL
 CONTRACTORS PRIOR TO CONSTRUCTION

ALL DRAWINGS ARE THE PROPERTY OF THE DESIGNER AND THEY ARE NOT TO BE REPRODUCED IN WHOLE OR IN PART WITHOUT THE WRITTEN CONSENT OF THE DESIGNER.
 CONTRACTOR TO CHECK AND VERIFY ALL DIMENSIONS BEFORE COMMENCING WORK AND TO REPORT ANY DISCREPANCIES TO THE DESIGNER.



1718 MILL ST.
 NEW LONDON, WI 54961
 TEL: 1-920-982-3832

Project Name and Address:

HORTONVILLE SHED

© 2019 NEW LONDON BUILDING SUPPLY

Client:

Drawing:

HORTONVILLE-0719
 ELEVATIONS

Scale: 1/4" = 1'-0"

Date: 07/09/19

Drawn By:



J. CRUMP

Checked By:

Approved By:

Sheet:

A1

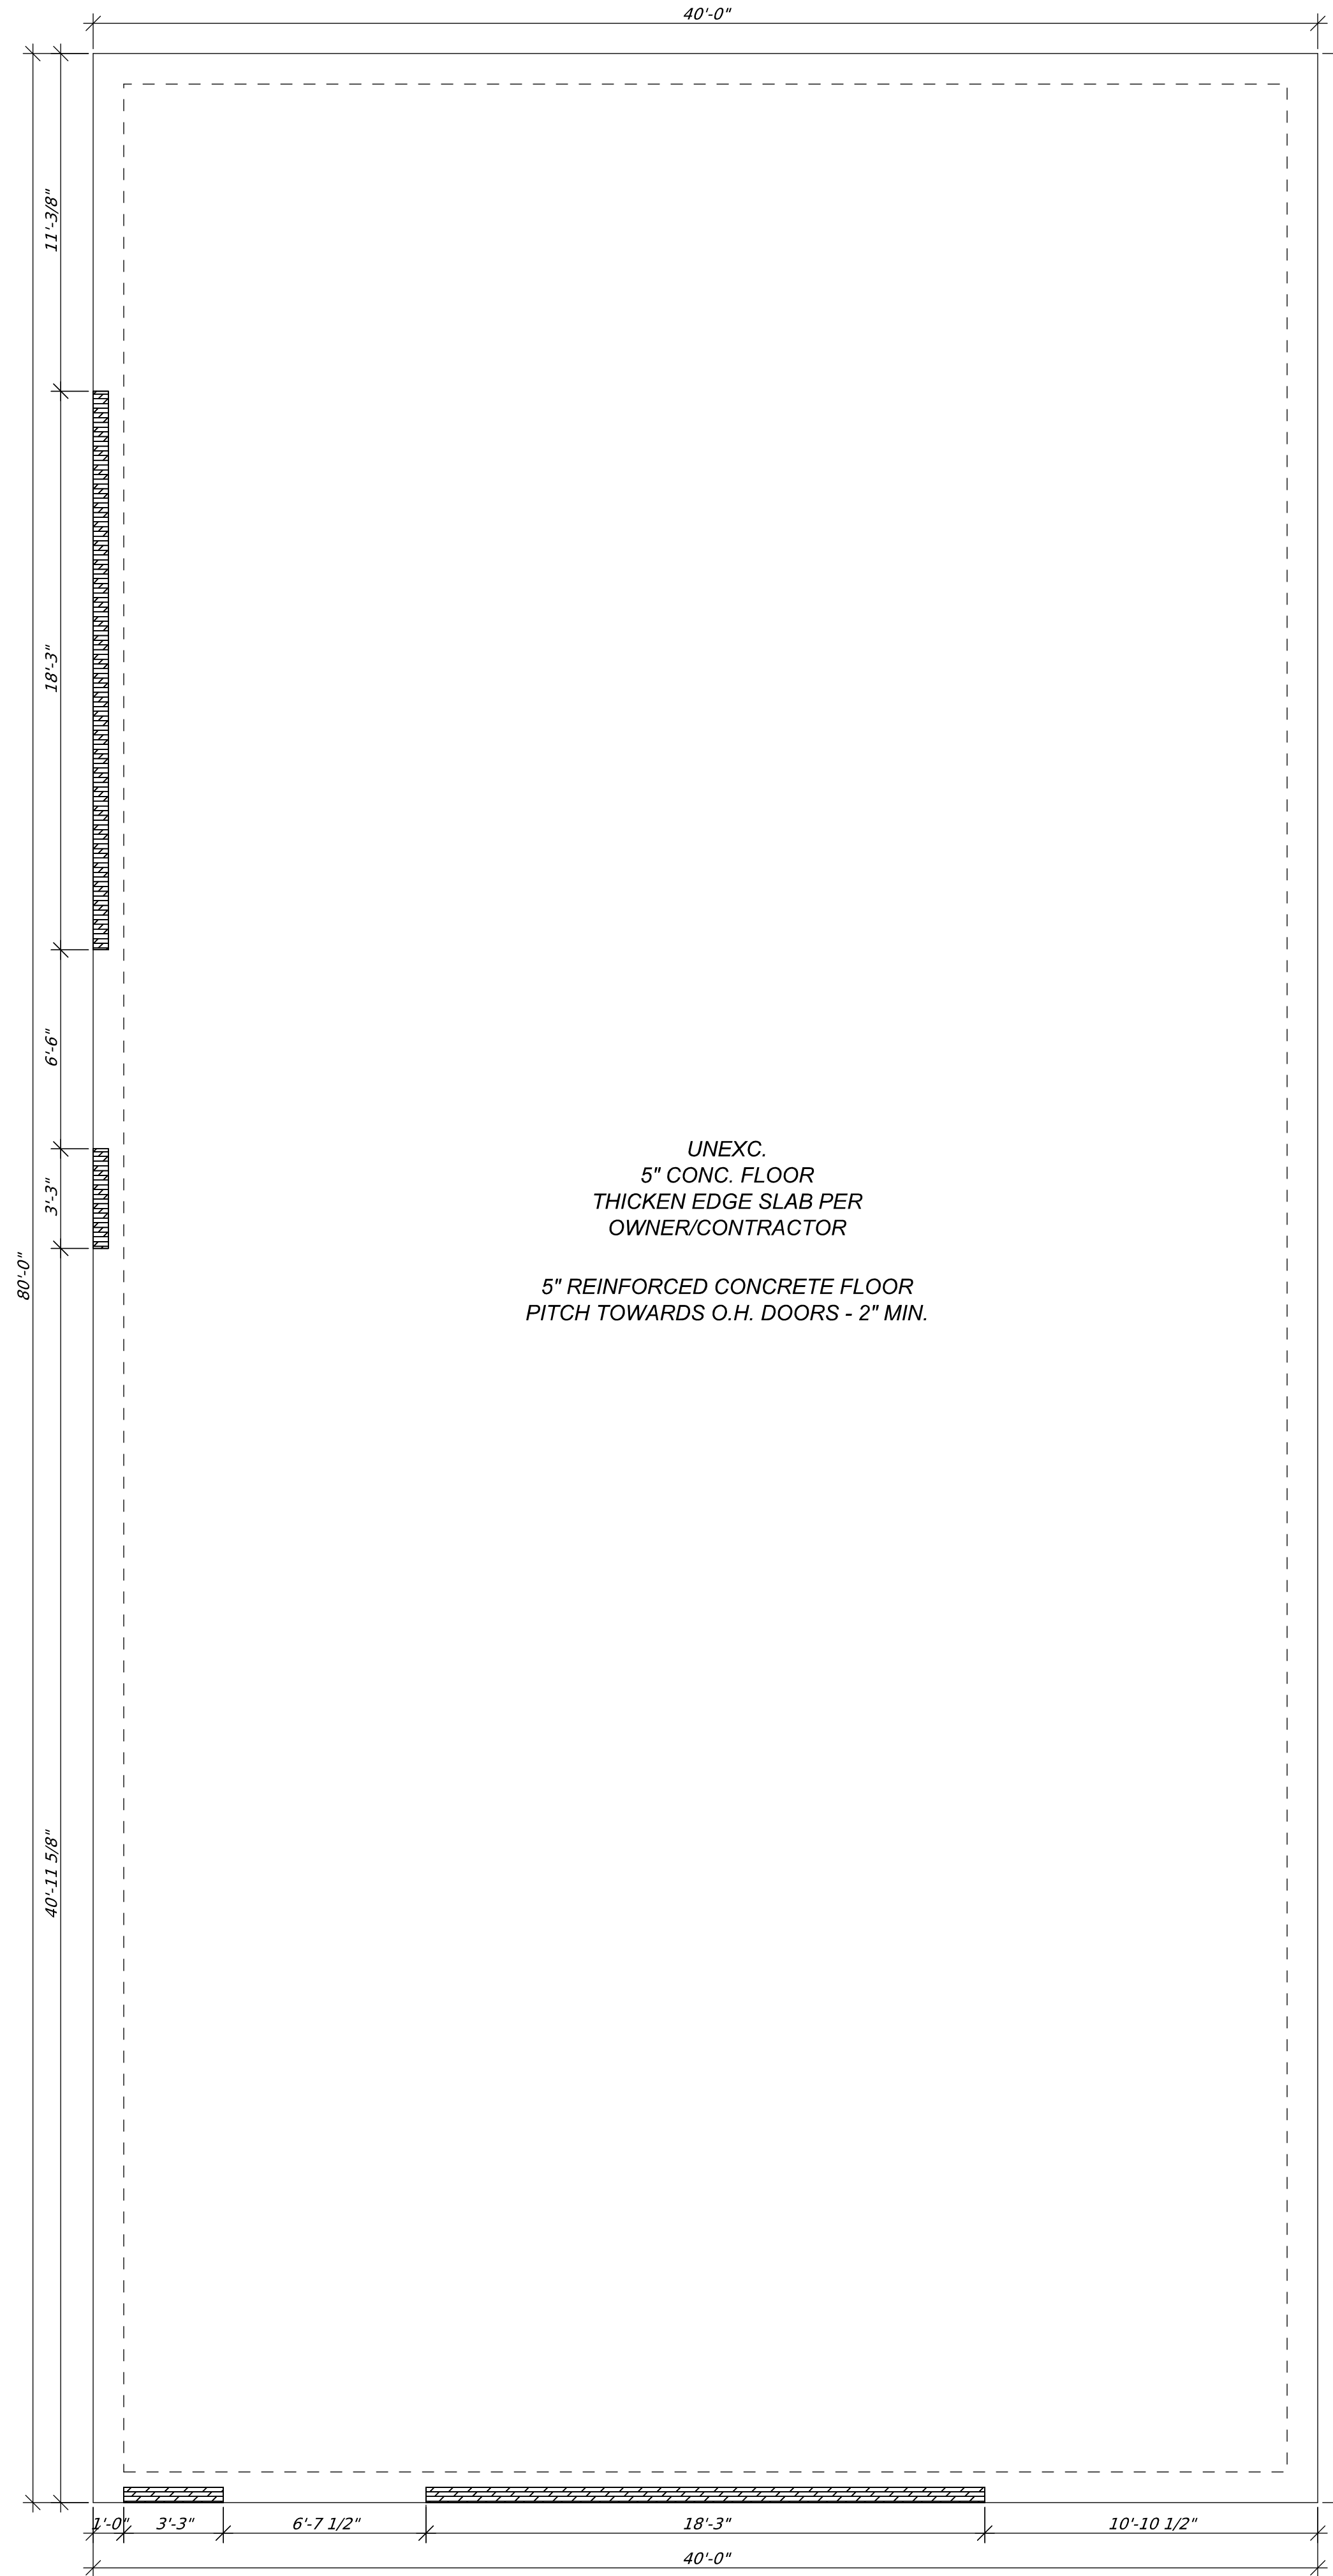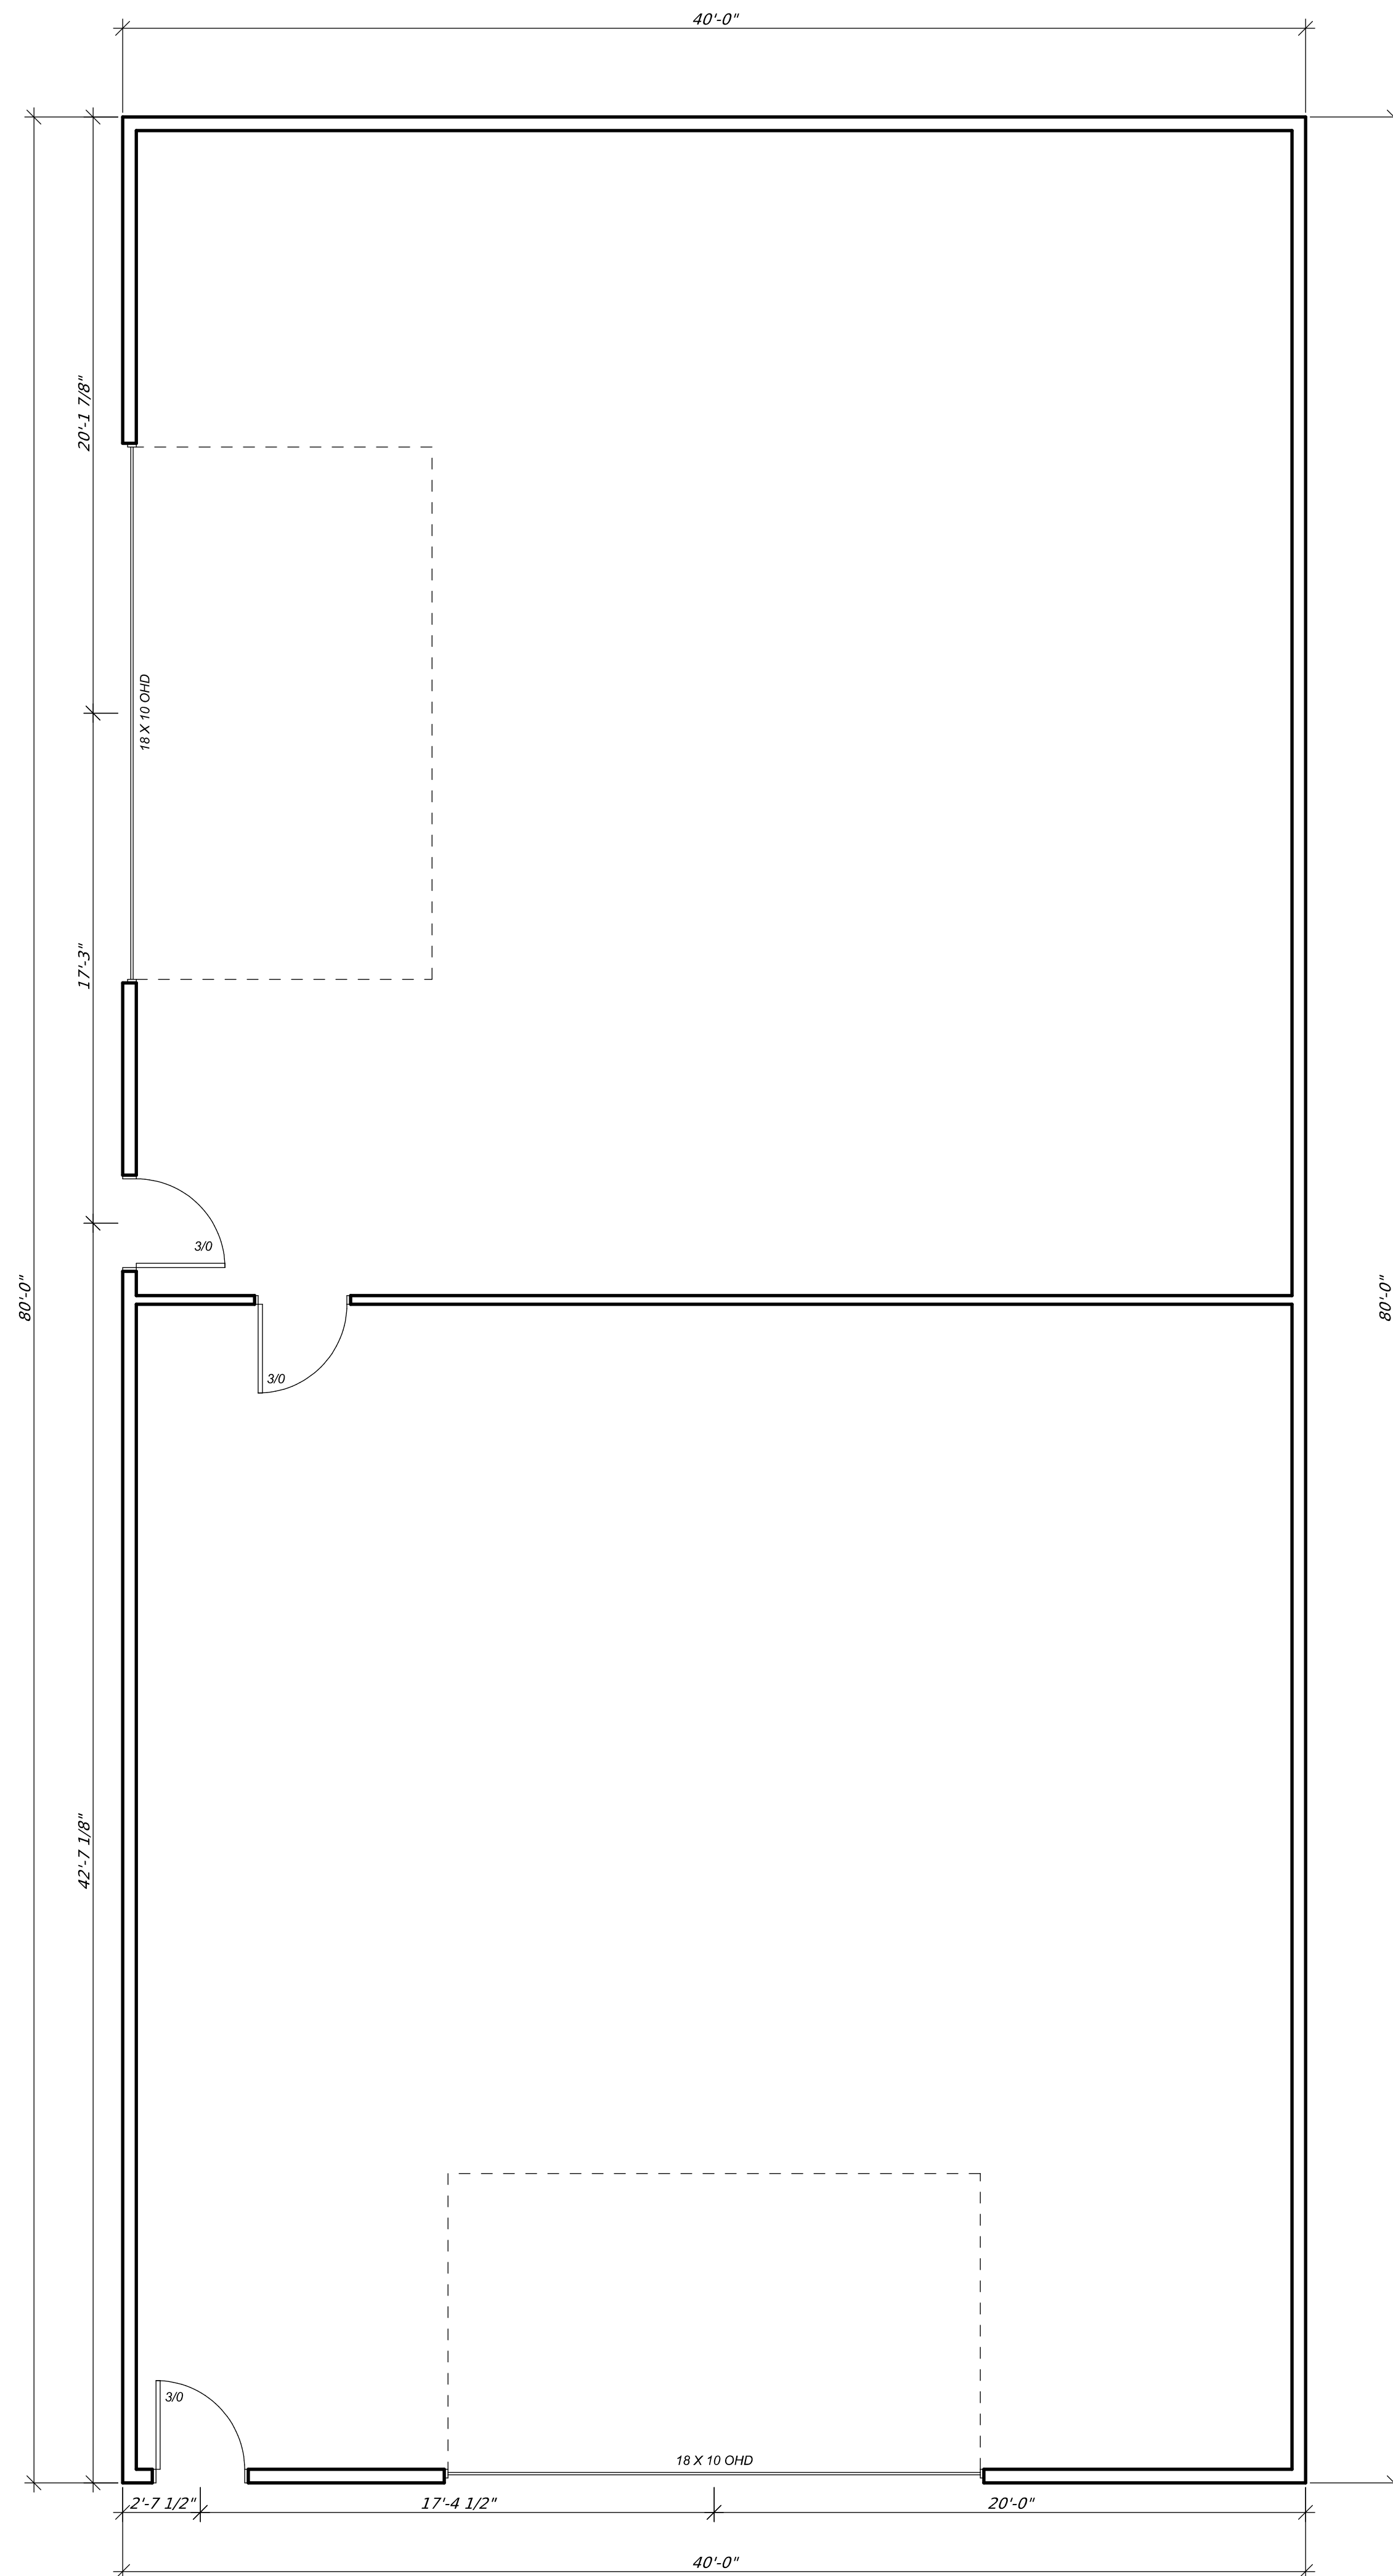

General Notes

ALL WALLS 12"-0" HIGH UNLESS NOTED OTHERWISE





FINAL DESIGN OF ROOF, FLOOR AND TALL WALL SYSTEMS TO BE SPECIFIED BY THE SUPPLIERS OR OTHERS.

CONTRACT SPECIFICATIONS TAKE PRECEDENCE OVER BUILDING PLAN.

ALL DIMENSIONS ARE TO FACES OF FRAMING MEMEBERS ANDERSEN 400 WINDOWS GLASS TYPE PER SPEC.

FLOOR SYSTEM AND WALLS TO OVERHANG FOUNDATION WALL SO SHEETED WALLS WILL FLUSH OUT WITH FOAM ON FOUNDATION WALLS VERIFY FOAM REQUIREMENTS WITH HEAT LOSS CALCULATION.

BRACED WALL LEGEND

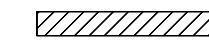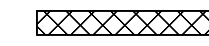 -  CONTINUOUS SHEATHED WSP PER SPS TABLE 321.25-G
-  PORTAL FRAME PER SPS FIGURE 321.25-A
-  GB-GYPSUM BOARD PER SPS TABLE 321.25-G
-  CIRCUMSCRIBED RECTANGLE

PRELIMINARY

FOR BIDDING PURPOSES ONLY - NOT FOR CONSTRUCTION

FINAL

VERIFY PLAN DATE WITH ALL CONTRACTORS PRIOR TO CONSTRUCTION

ALL DRAWINGS ARE THE PROPERTY OF THE DESIGNER AND THEY ARE NOT TO BE REPRODUCED IN WHOLE OR IN PART WITHOUT THE WRITTEN CONSENT OF THE DESIGNER.
CONTRACTOR TO CHECK AND VERIFY ALL DIMENSIONS BEFORE COMMENCING WORK AND TO REPORT ANY DISCREPANCIES TO THE DESIGNER.



1718 MILL ST.
NEW LONDON, WI 54961
TEL: 1-920-982-3832

Project Name and Address:

HORTONVILLE SHED

© 2019 NEW LONDON BUILDING SUPPLY

Client:

Drawing:

HORTONVILLE SHED-0719
FLOOR PLAN

Scale: 1/4" = 1'-0"

Date: 07/09/19

Drawn By:

J. CRUMP

Sheet:

A2

Checked By:

Approved By: